



Plattegrond landgoed Casa del Gigante

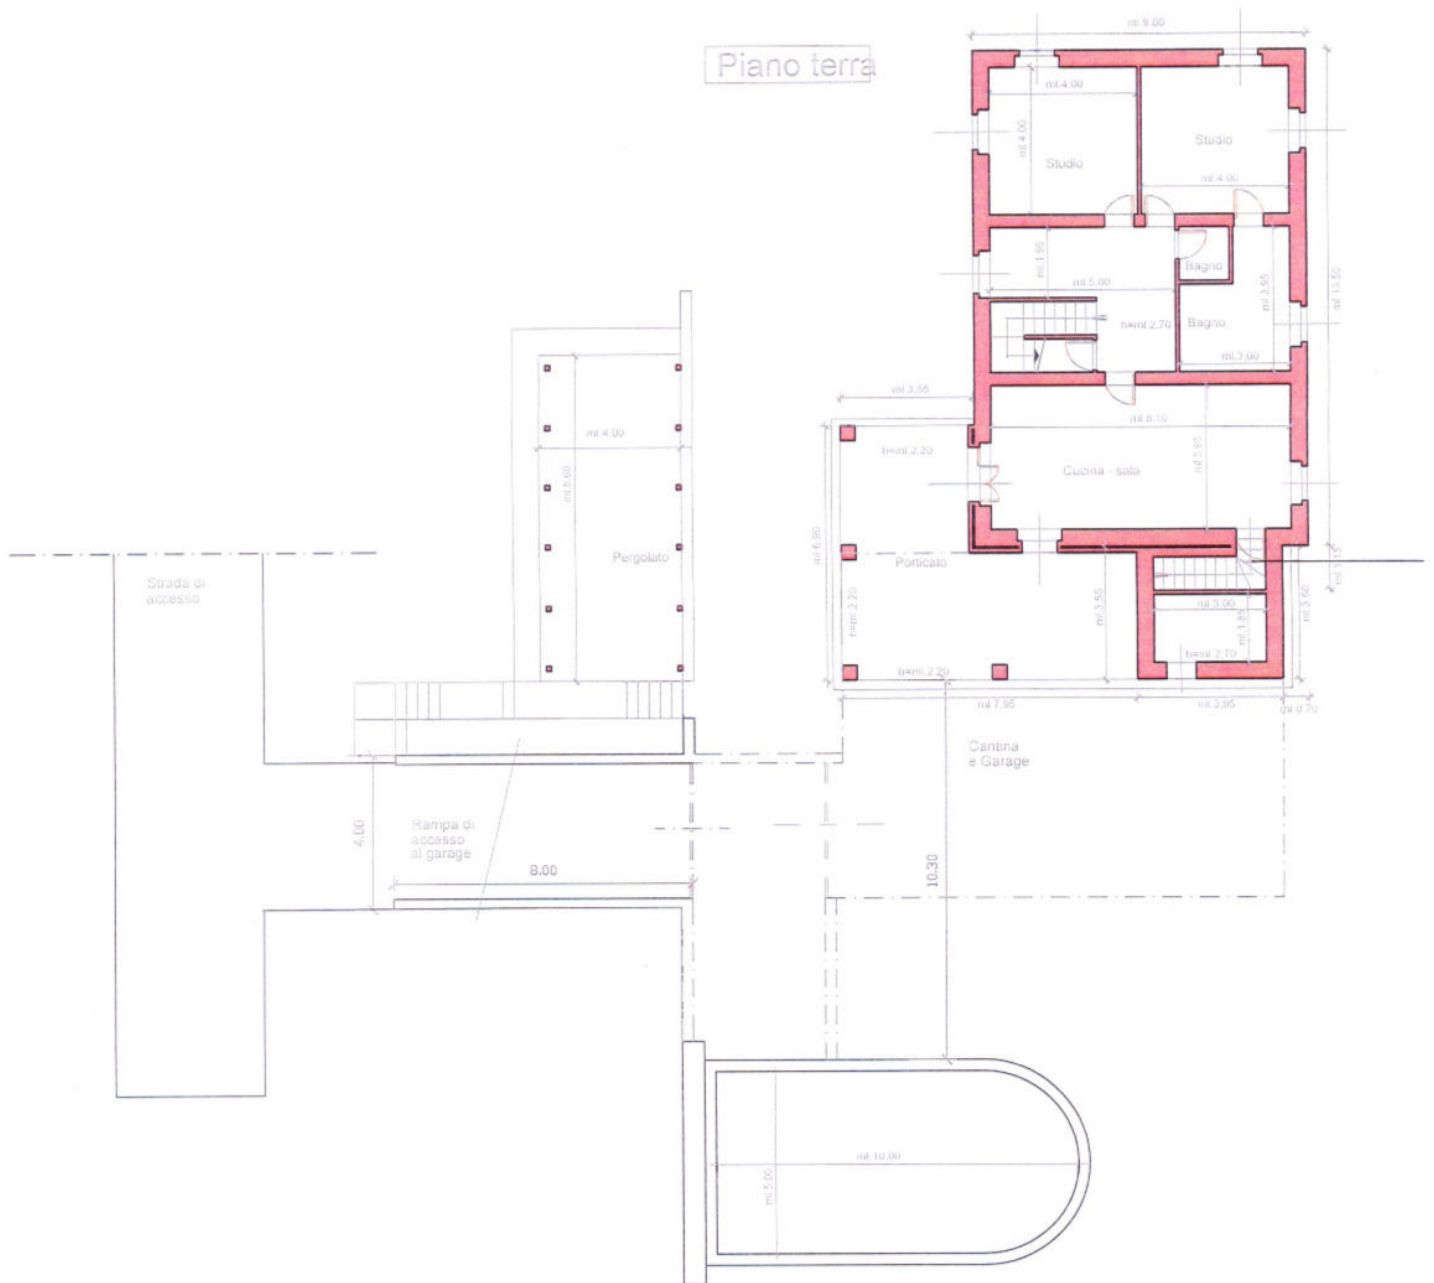

NOM IN SCALA


Plattegrond b.g.g. Casa del Gigante

Piano terra

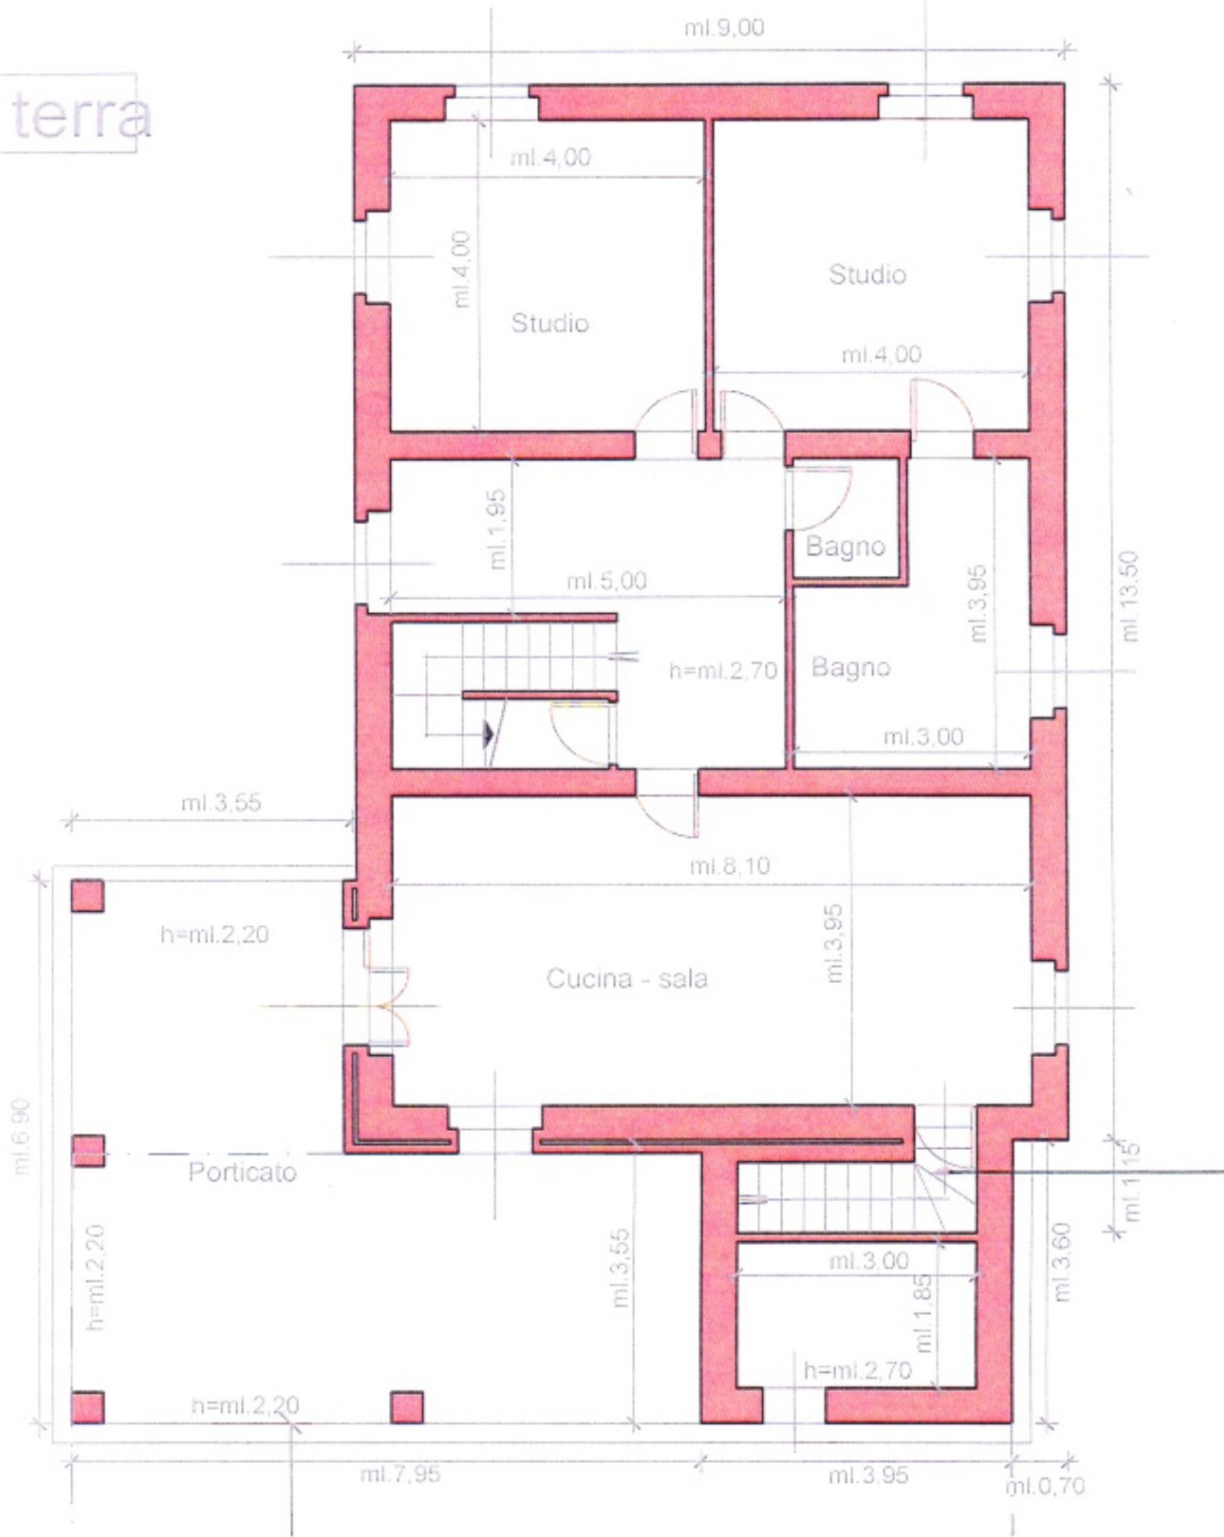


SCALA 1:200

Plattegrond verdieping Casa del Gigante

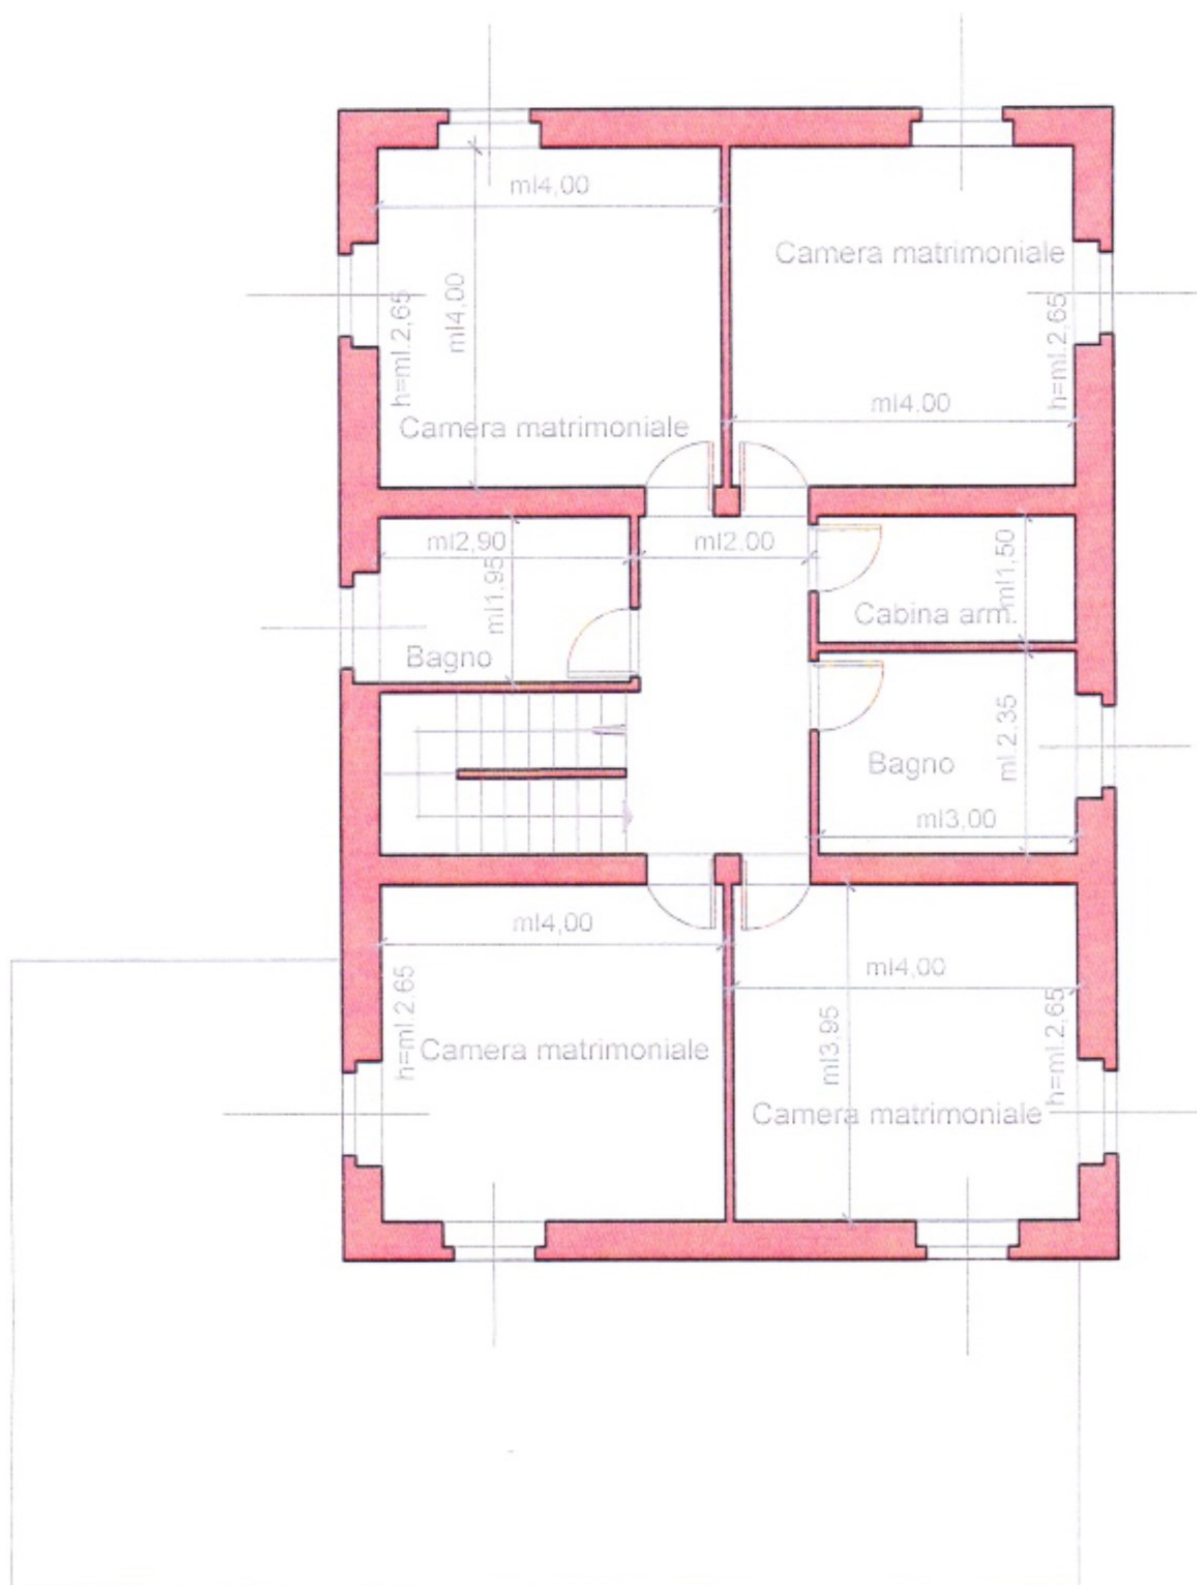

Piano primo

Plattegrond souterrain Casa del Gigante

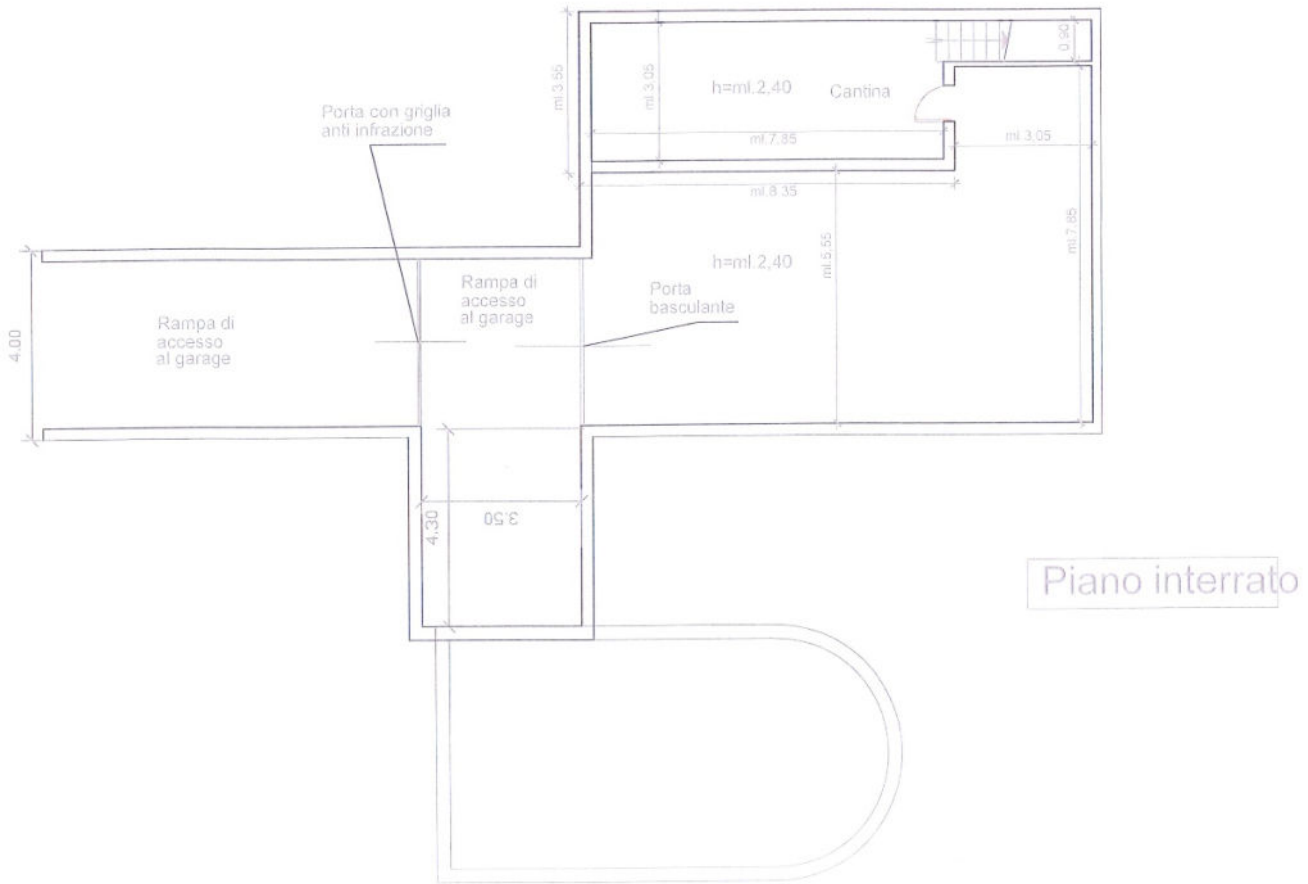

SCALA 1:200